


PNM
METER
STANDARD

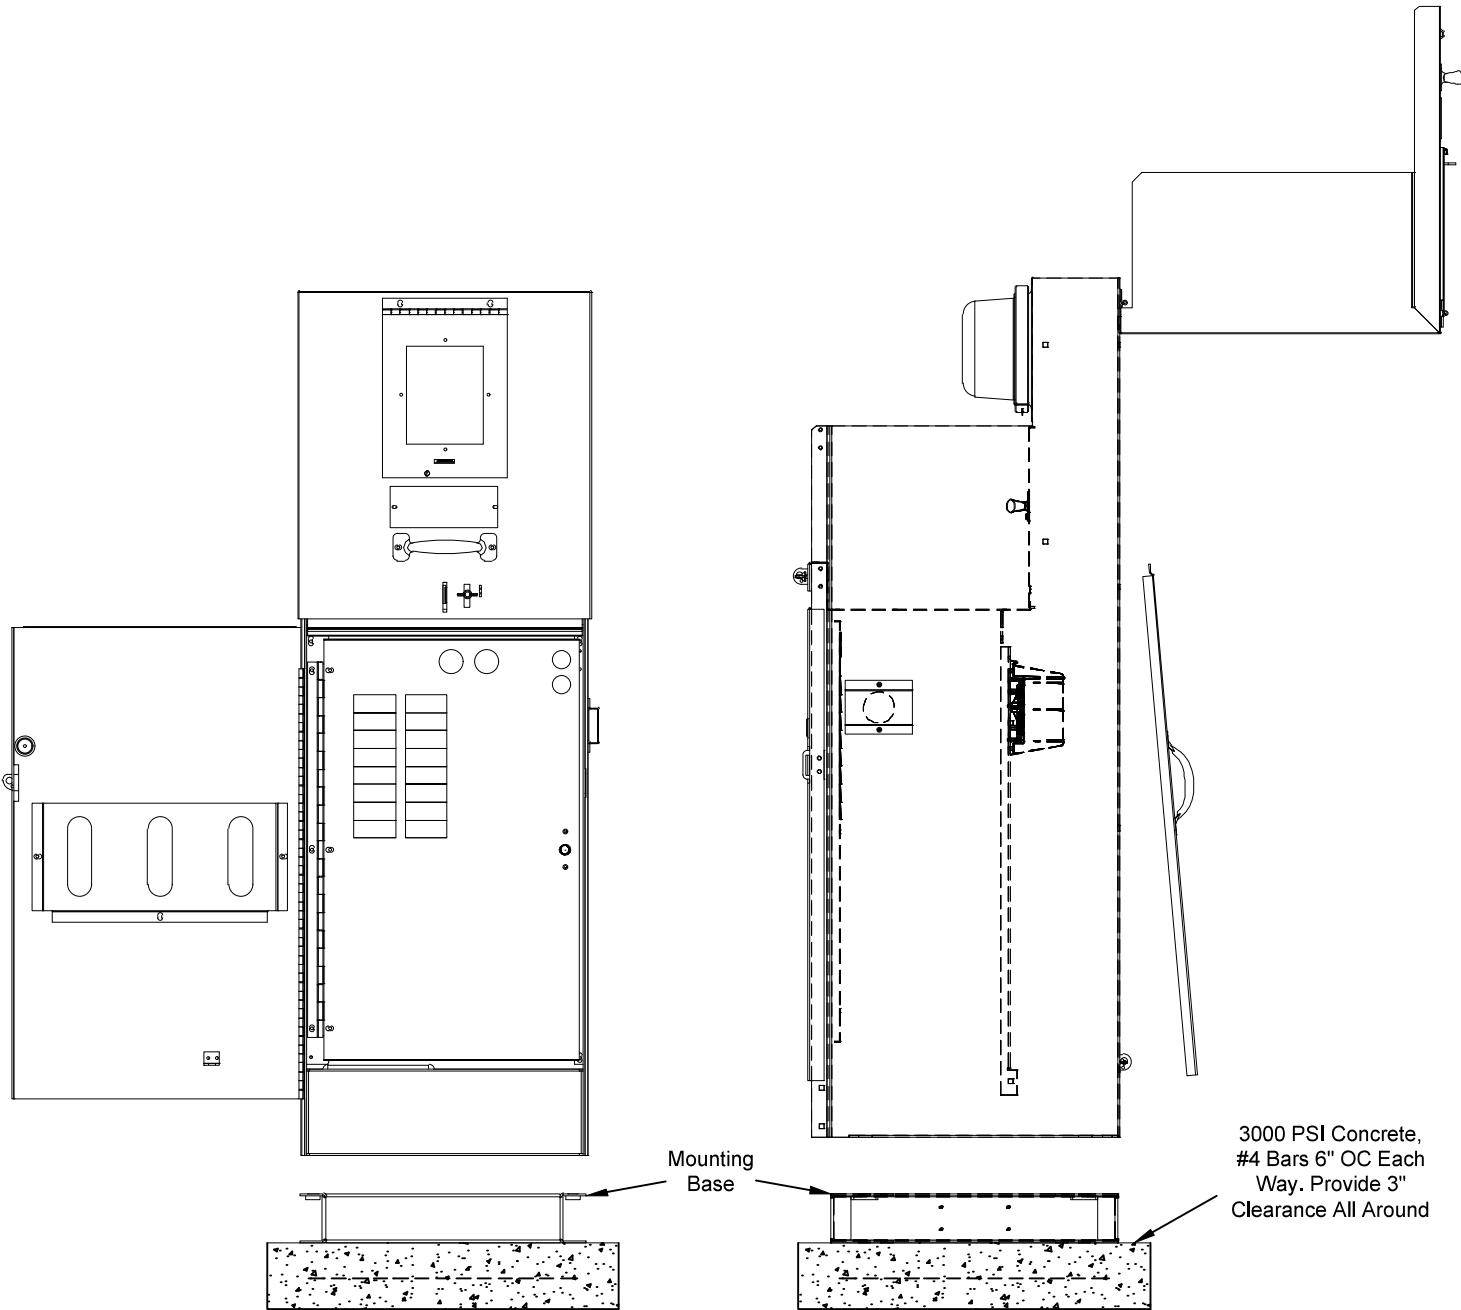

NOTES

- (1) Four 5/8 x 18" anchor bolts recommended.
- (2) Recommend 3" minimum foundation extension all sides.
Recommend 6" minimum depth.
- (3) Minimum 36" clearance required per NEC 110-16 typical front/back.
- (4) Service ONLY Three-wire 240V

REFERENCES

- (1) See DM-4-11.0 Maximum Available Fault Currents

Approved Equipment		
Manufacturer	Item	Mfg Part #
Milbank	Ringless Pedestal with Bypass	CP3B5C19A22SP10
Milbank	Ringless Pedestal with Bypass	CP3B51115A22
Milbank	Ringless Pedestal with Bypass	CP3B5111TA22
TESCO	Ringless Pedestal with Bypass	27000

For ease of checking service without interruption, PNM will no longer allow ring meter sockets as of 12/01/2013.